
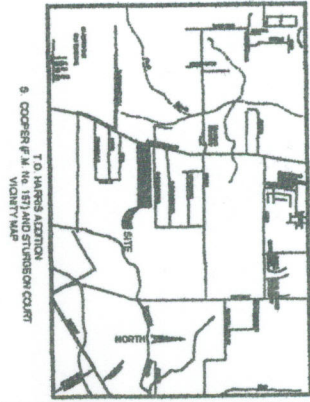


BUILDING INFORMATION T.O. HARRIS ADDITION

Lot #	Area (sq. ft.)	Volume (cu. ft.)	Notes
1	11,400	11,400	EXISTING BUILDING
2	14,400	14,400	EXISTING BUILDING
3	14,400	14,400	EXISTING BUILDING
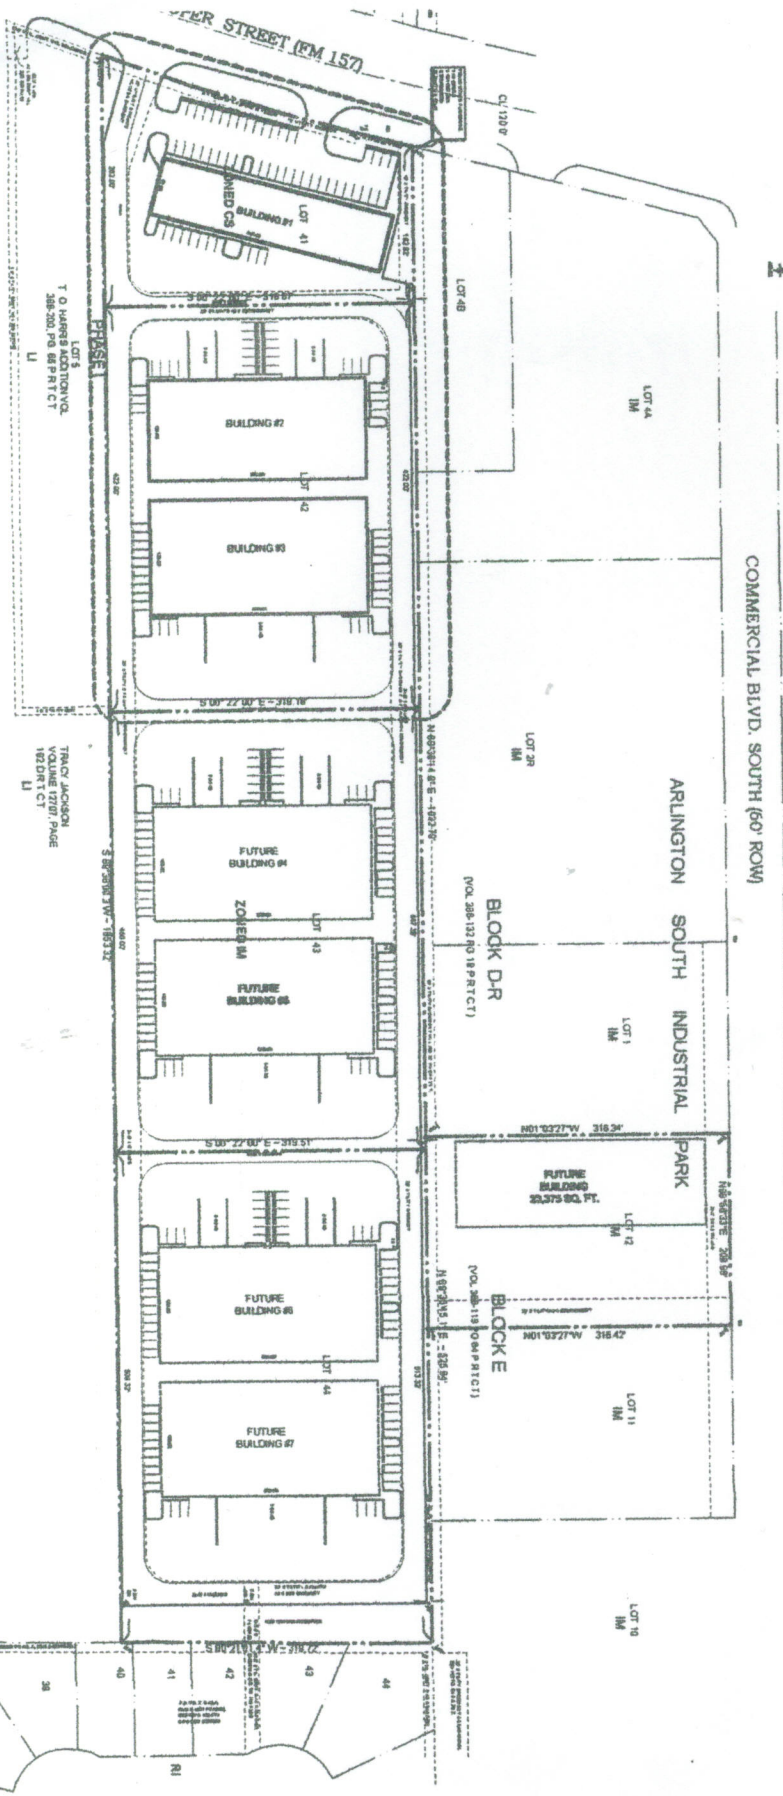

C101 SITE PLAN

NET PLAN
 DATE: 11/11/11
 DRAWN BY: [Name]
 CHECKED BY: [Name]
 PROJECT NO: [Number]
 SHEET NUMBER: [Number]

STURGEON INDUSTRIAL PARK PHASE 3
 T.O. HARRIS ADDITION
 ARLINGTON, TEXAS

BINK'S CONSTRUCTION, INC.
 ARLINGTON, TX METRO (817) 467-7809
 EMAIL: bink@bcs.com

REVISIONS

NO.	DATE	DESCRIPTION
1	11/11/11	ISSUED FOR PERMIT
2	11/11/11	REVISED TO SHOW [Details]
3	11/11/11	REVISED TO SHOW [Details]
4	11/11/11	REVISED TO SHOW [Details]
5	11/11/11	REVISED TO SHOW [Details]
6	11/11/11	REVISED TO SHOW [Details]
7	11/11/11	REVISED TO SHOW [Details]
8	11/11/11	REVISED TO SHOW [Details]
9	11/11/11	REVISED TO SHOW [Details]
10	11/11/11	REVISED TO SHOW [Details]