


834 BLUE MOUND RD. WEST

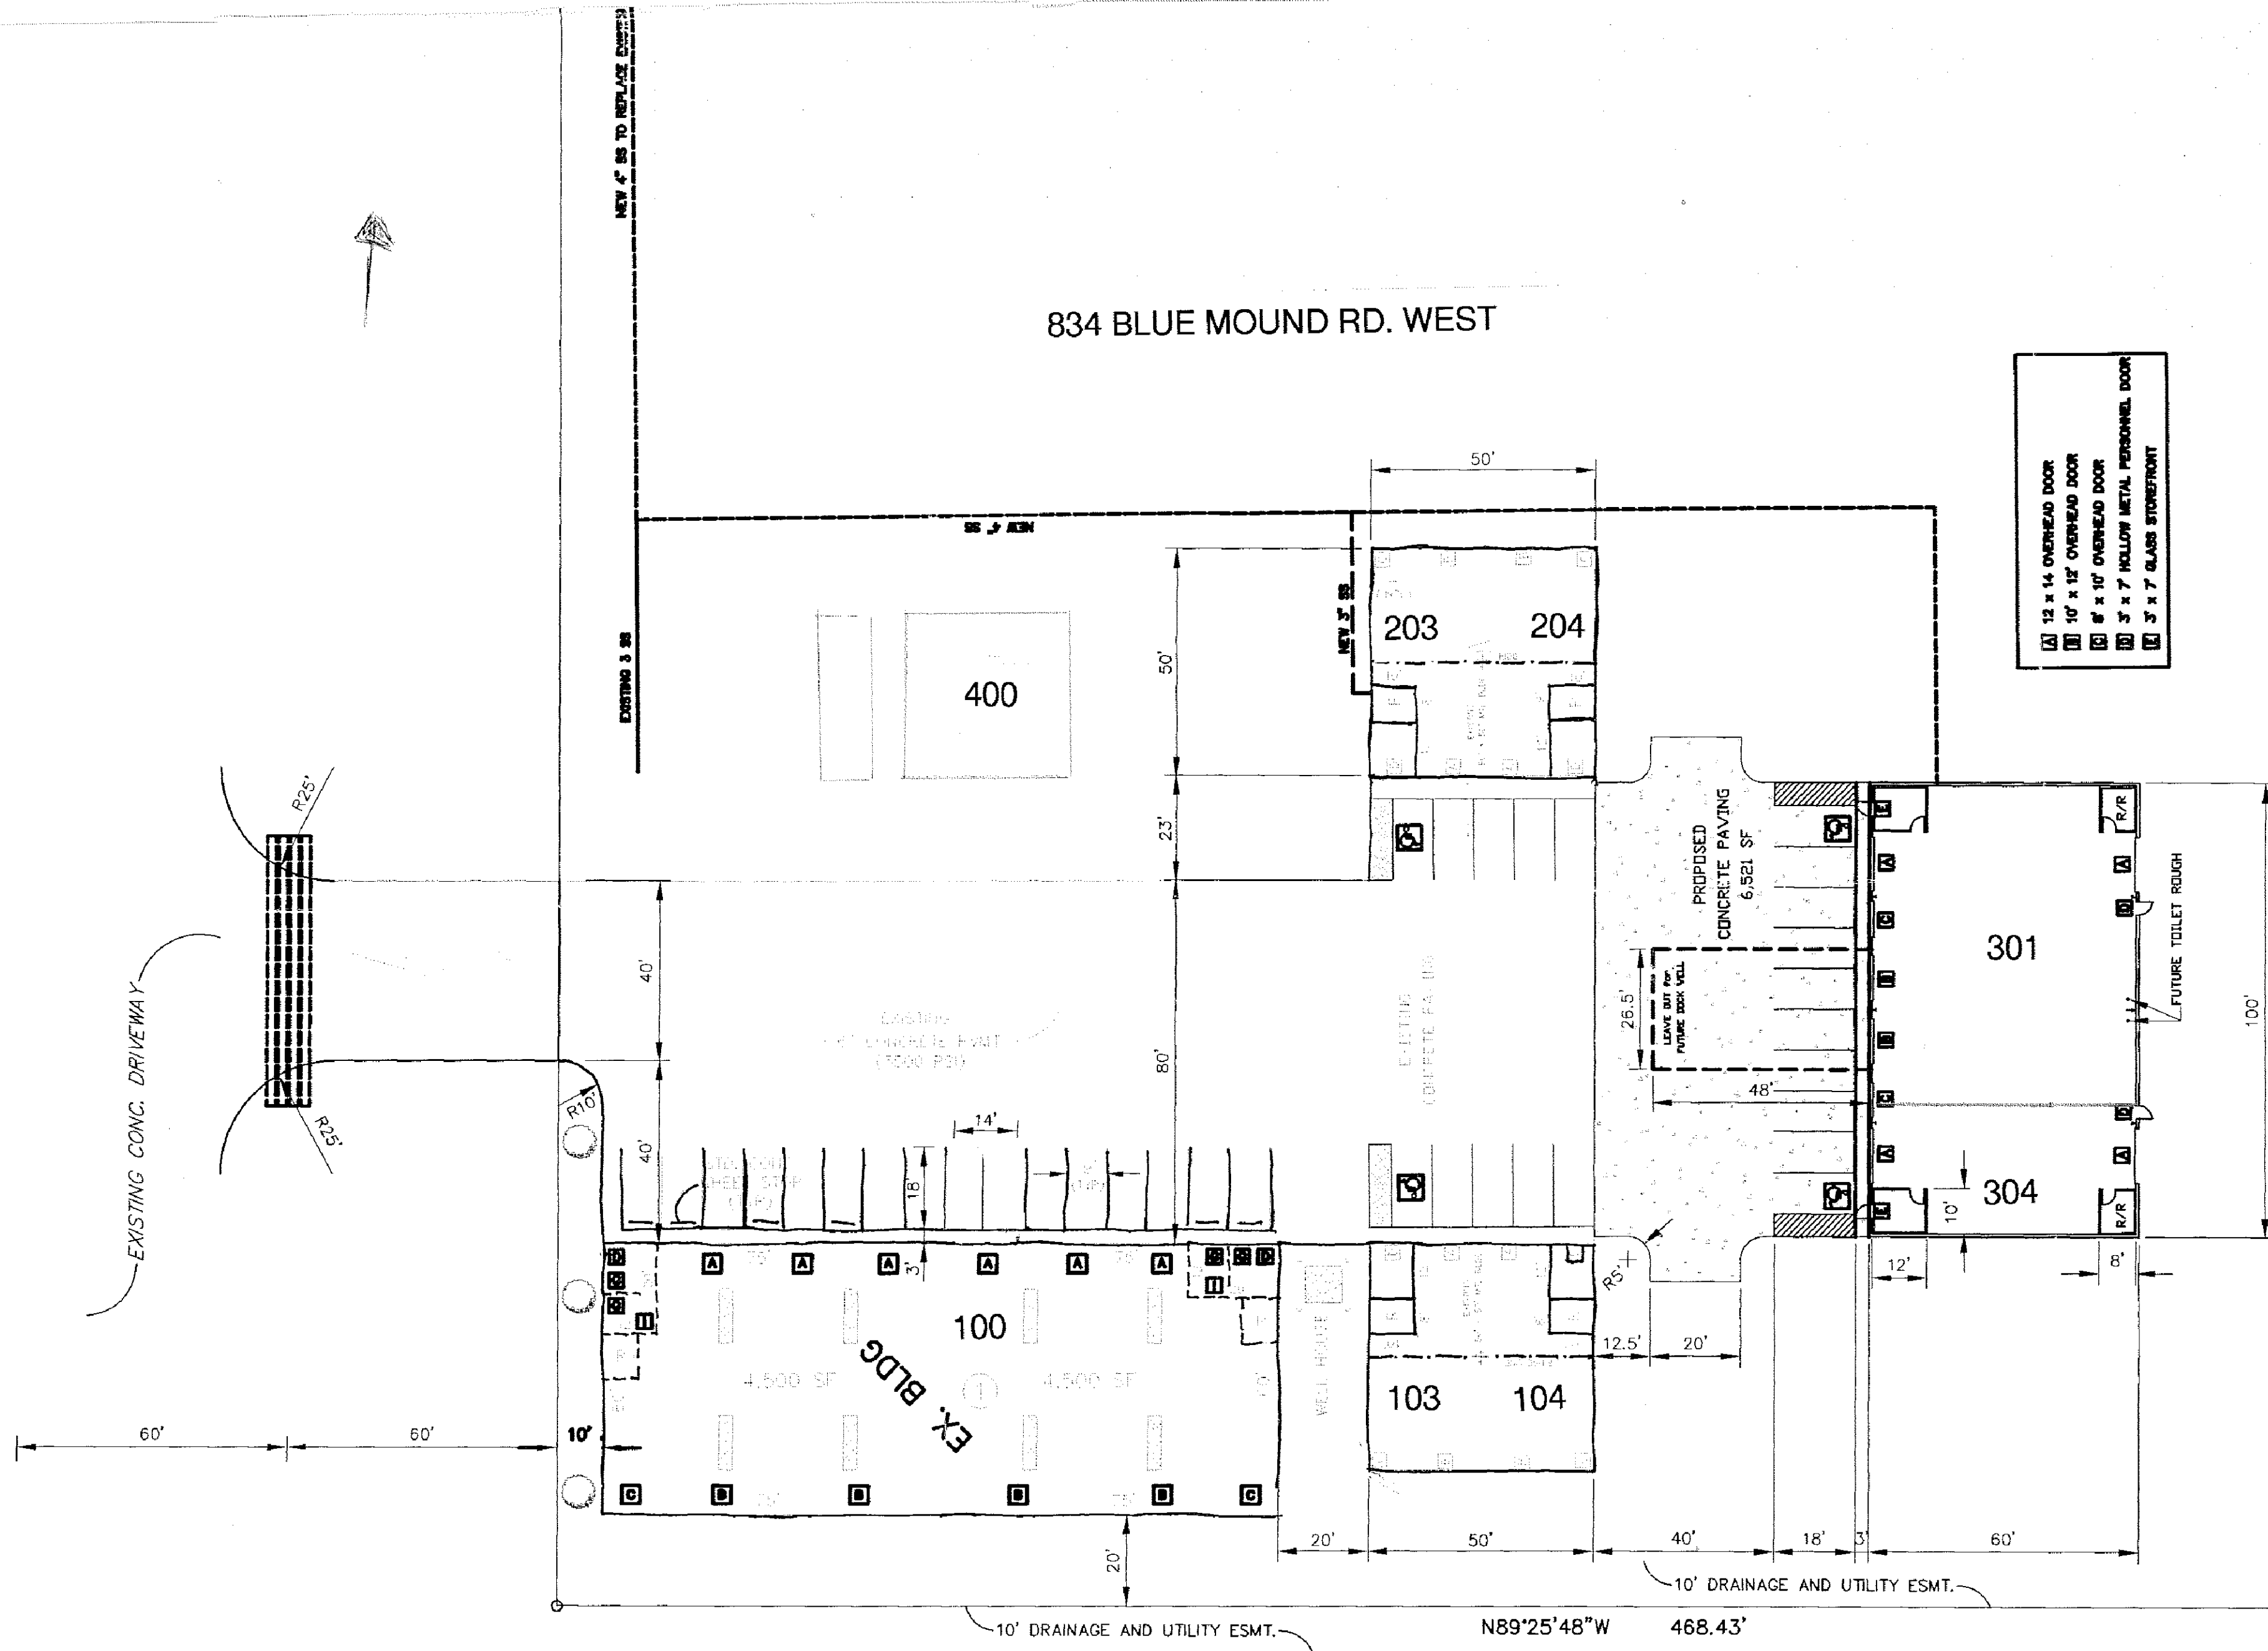

- A 12 x 14 OVERHEAD DOOR
- B 10' x 12' OVERHEAD DOOR
- C 8' x 10' OVERHEAD DOOR
- D 3' x 7' HOLLOW METAL PERSONNEL DOOR
- E 3' x 7' GLASS STOREFRONT